


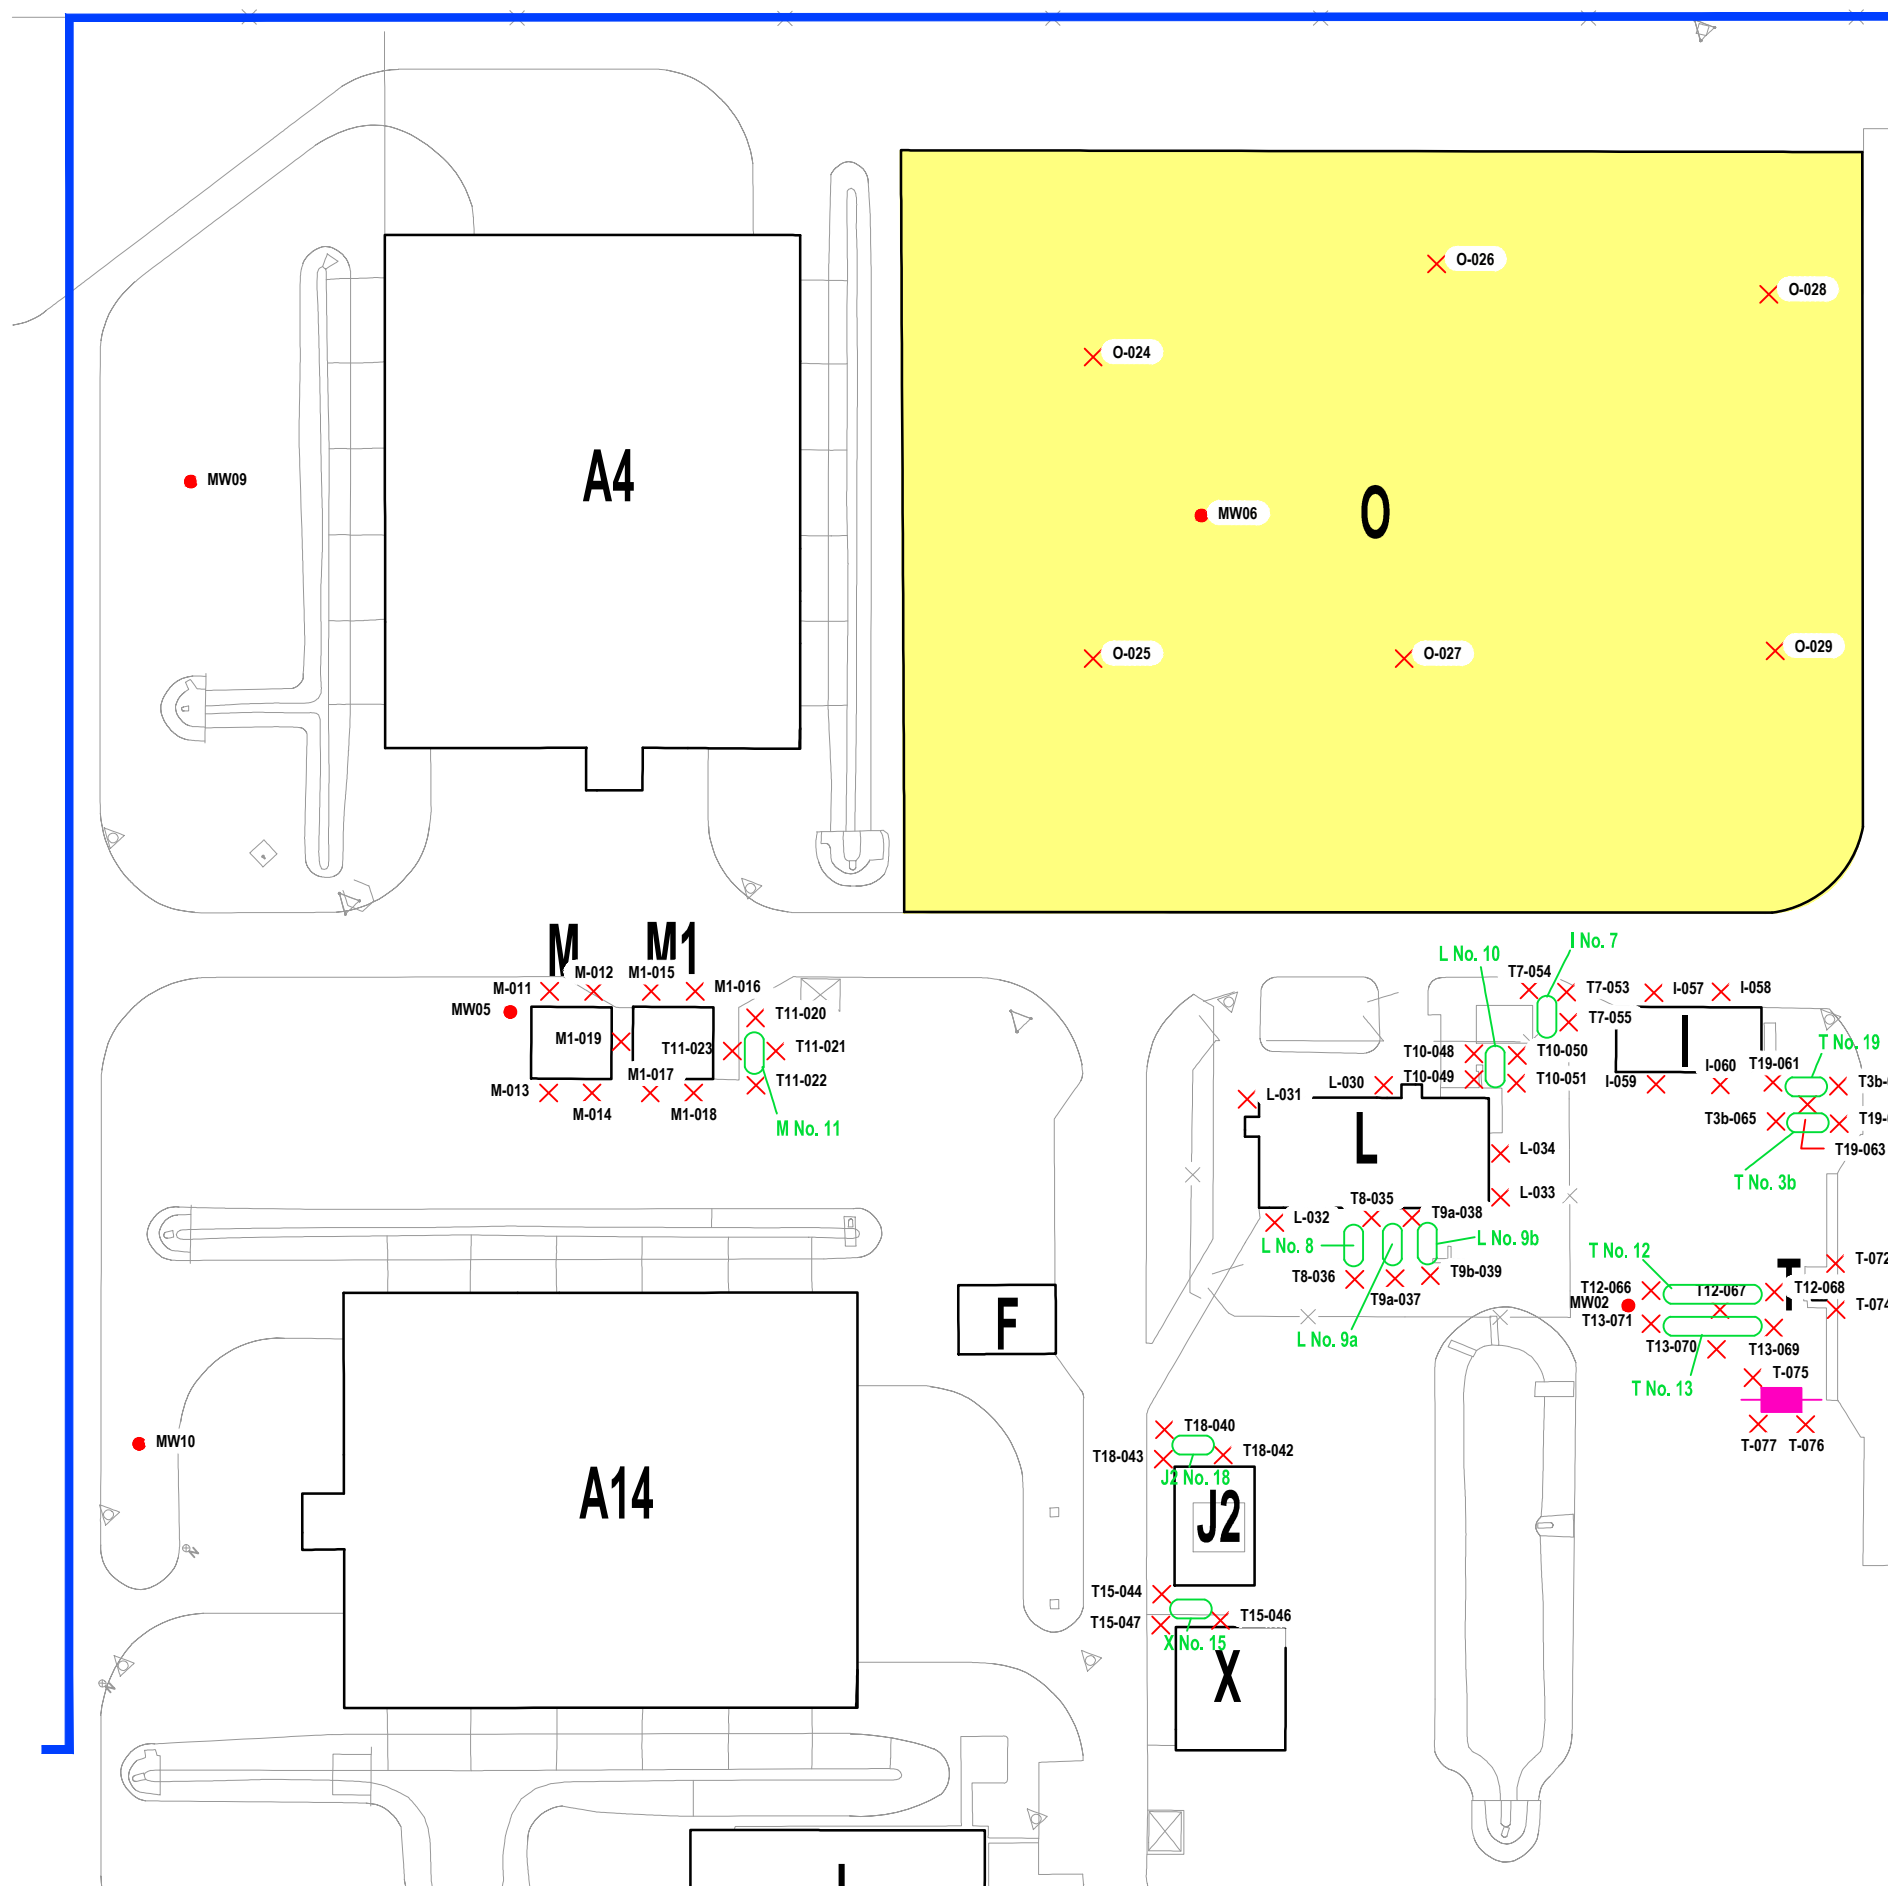


Legend:

- A** Controlled humidity warehouse
- B** Non-mech maintenance building
- C** Vehicle maintenance and preservation building
- D1** Automatic vehicle washing facility
- D2** Grease rack (vehicle inspection and washing)
- D3** High pressure vehicle washing
- F** Rations building
- G** Loading ramp
- I** Packaged POL storage
- J** Administration building
- L** Armament maintenance storage facility
- M** Battery acid storage
- M1** Battery filling facility
- N** Fuel & defuel pad
- O** Open storage
- P** Compressed gas storage
- R** Guard building
- T** POL pump station / gas station
- U** Heli pad
- V** Canteen
- W** Waste facility
- X** Maintenance service building
- Z** Security facility

— Installation boundary

- UST
- Oil-water separator
- B1 Soil boring
- MW Well
- TP Testpit

 

- Hardstand 0
22 test pits
- Hardstand 1
4 test pits
- Hardstand 2
3 test pits
- Hardstand 3
10 test pits

Project:

EBS Brunssum
U.S. Army Corps of Engineers,
Europe District

Projectnumber: 46326246

Appendix I1

scale: 1/1000
format: A3

Title:

**Boring locations
zone1**


Date:

07-02-2013

De Vunt 13
3220 Holbeek
Tel.: 016/46.86.60
Fax.: 016/46.86.61



Stapelplein 70 bus 205
9000 Gent
Tel.: 09/235.40.80
Fax.: 09/223.26.60

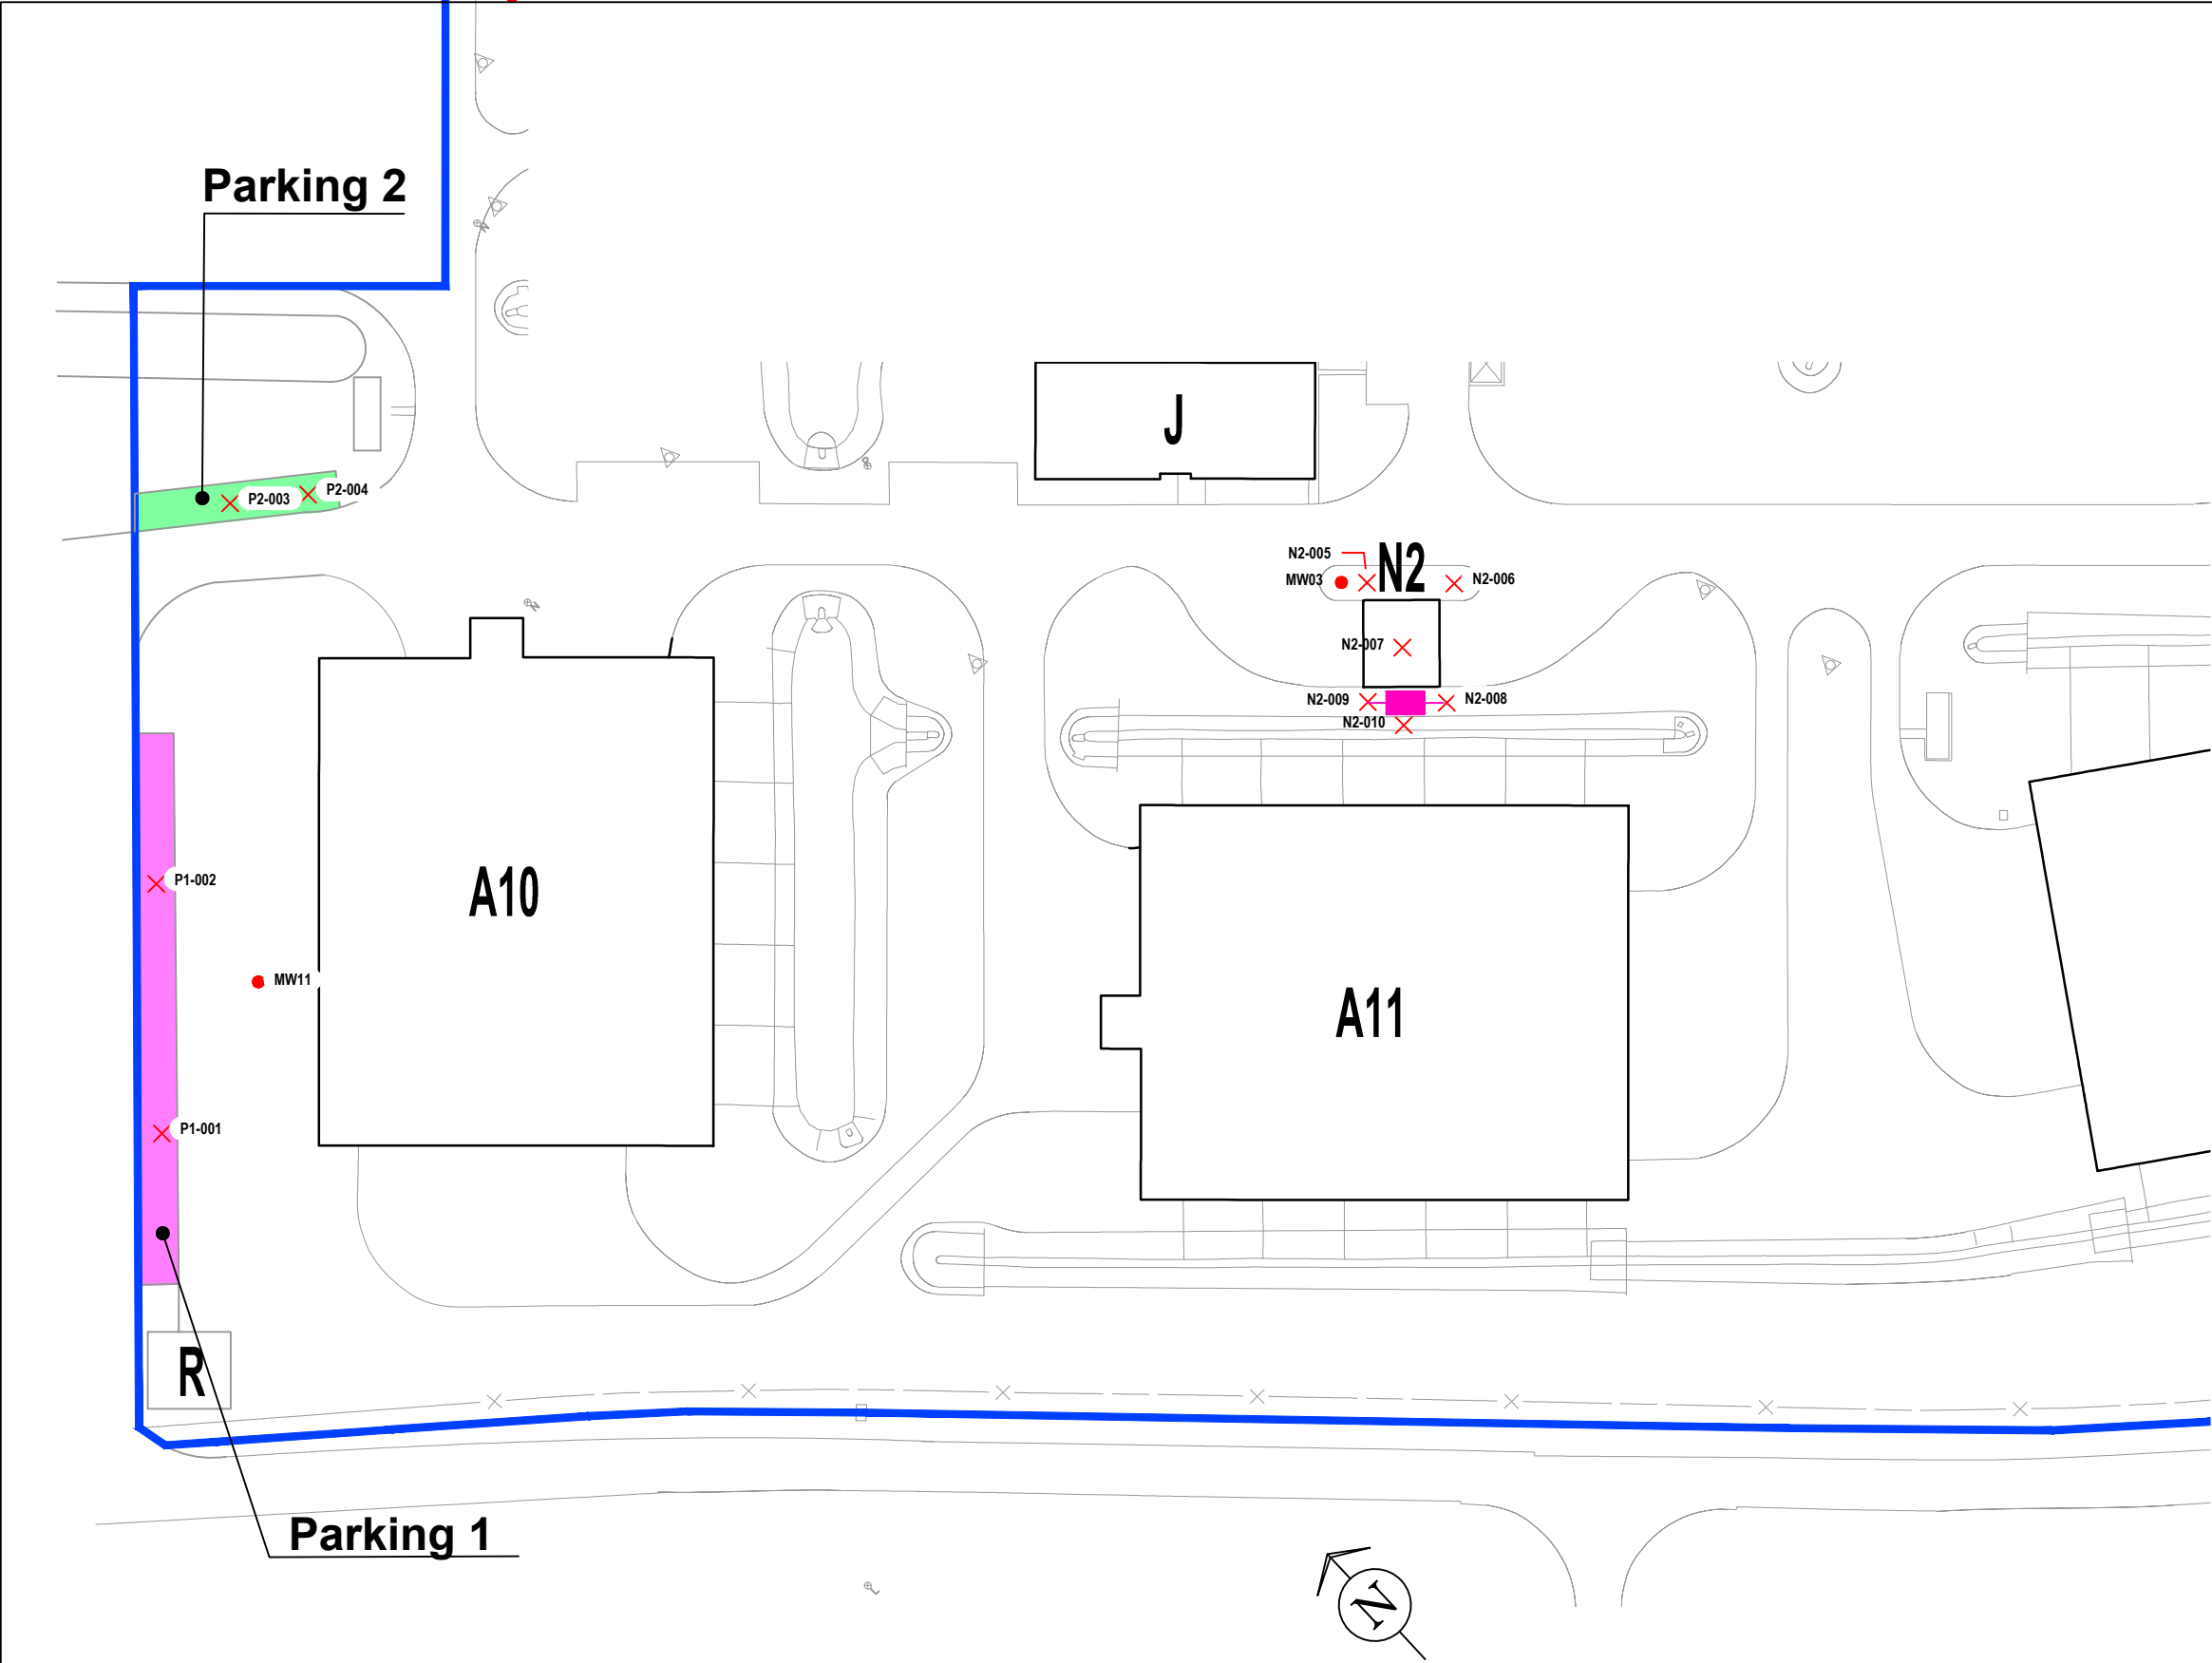


Project: **EBS Brunssum**
U.S. Army Corps of Engineers,
Europe District

Projectnumber: 46326246	Appendix I1	scale: 1/1000 format: A3
-------------------------	-------------	-----------------------------

Title: **Boring locations zone2**

Date: 07-02-2013	De Vunt 13 3220 Holbeek Tel.: 016/46.86.60 Fax.: 016/46.86.61	URS	Stapelplein 70 bus 205 9000 Gent Tel.: 09/235.40.80 Fax.: 09/223.26.60
------------------	--	------------	---

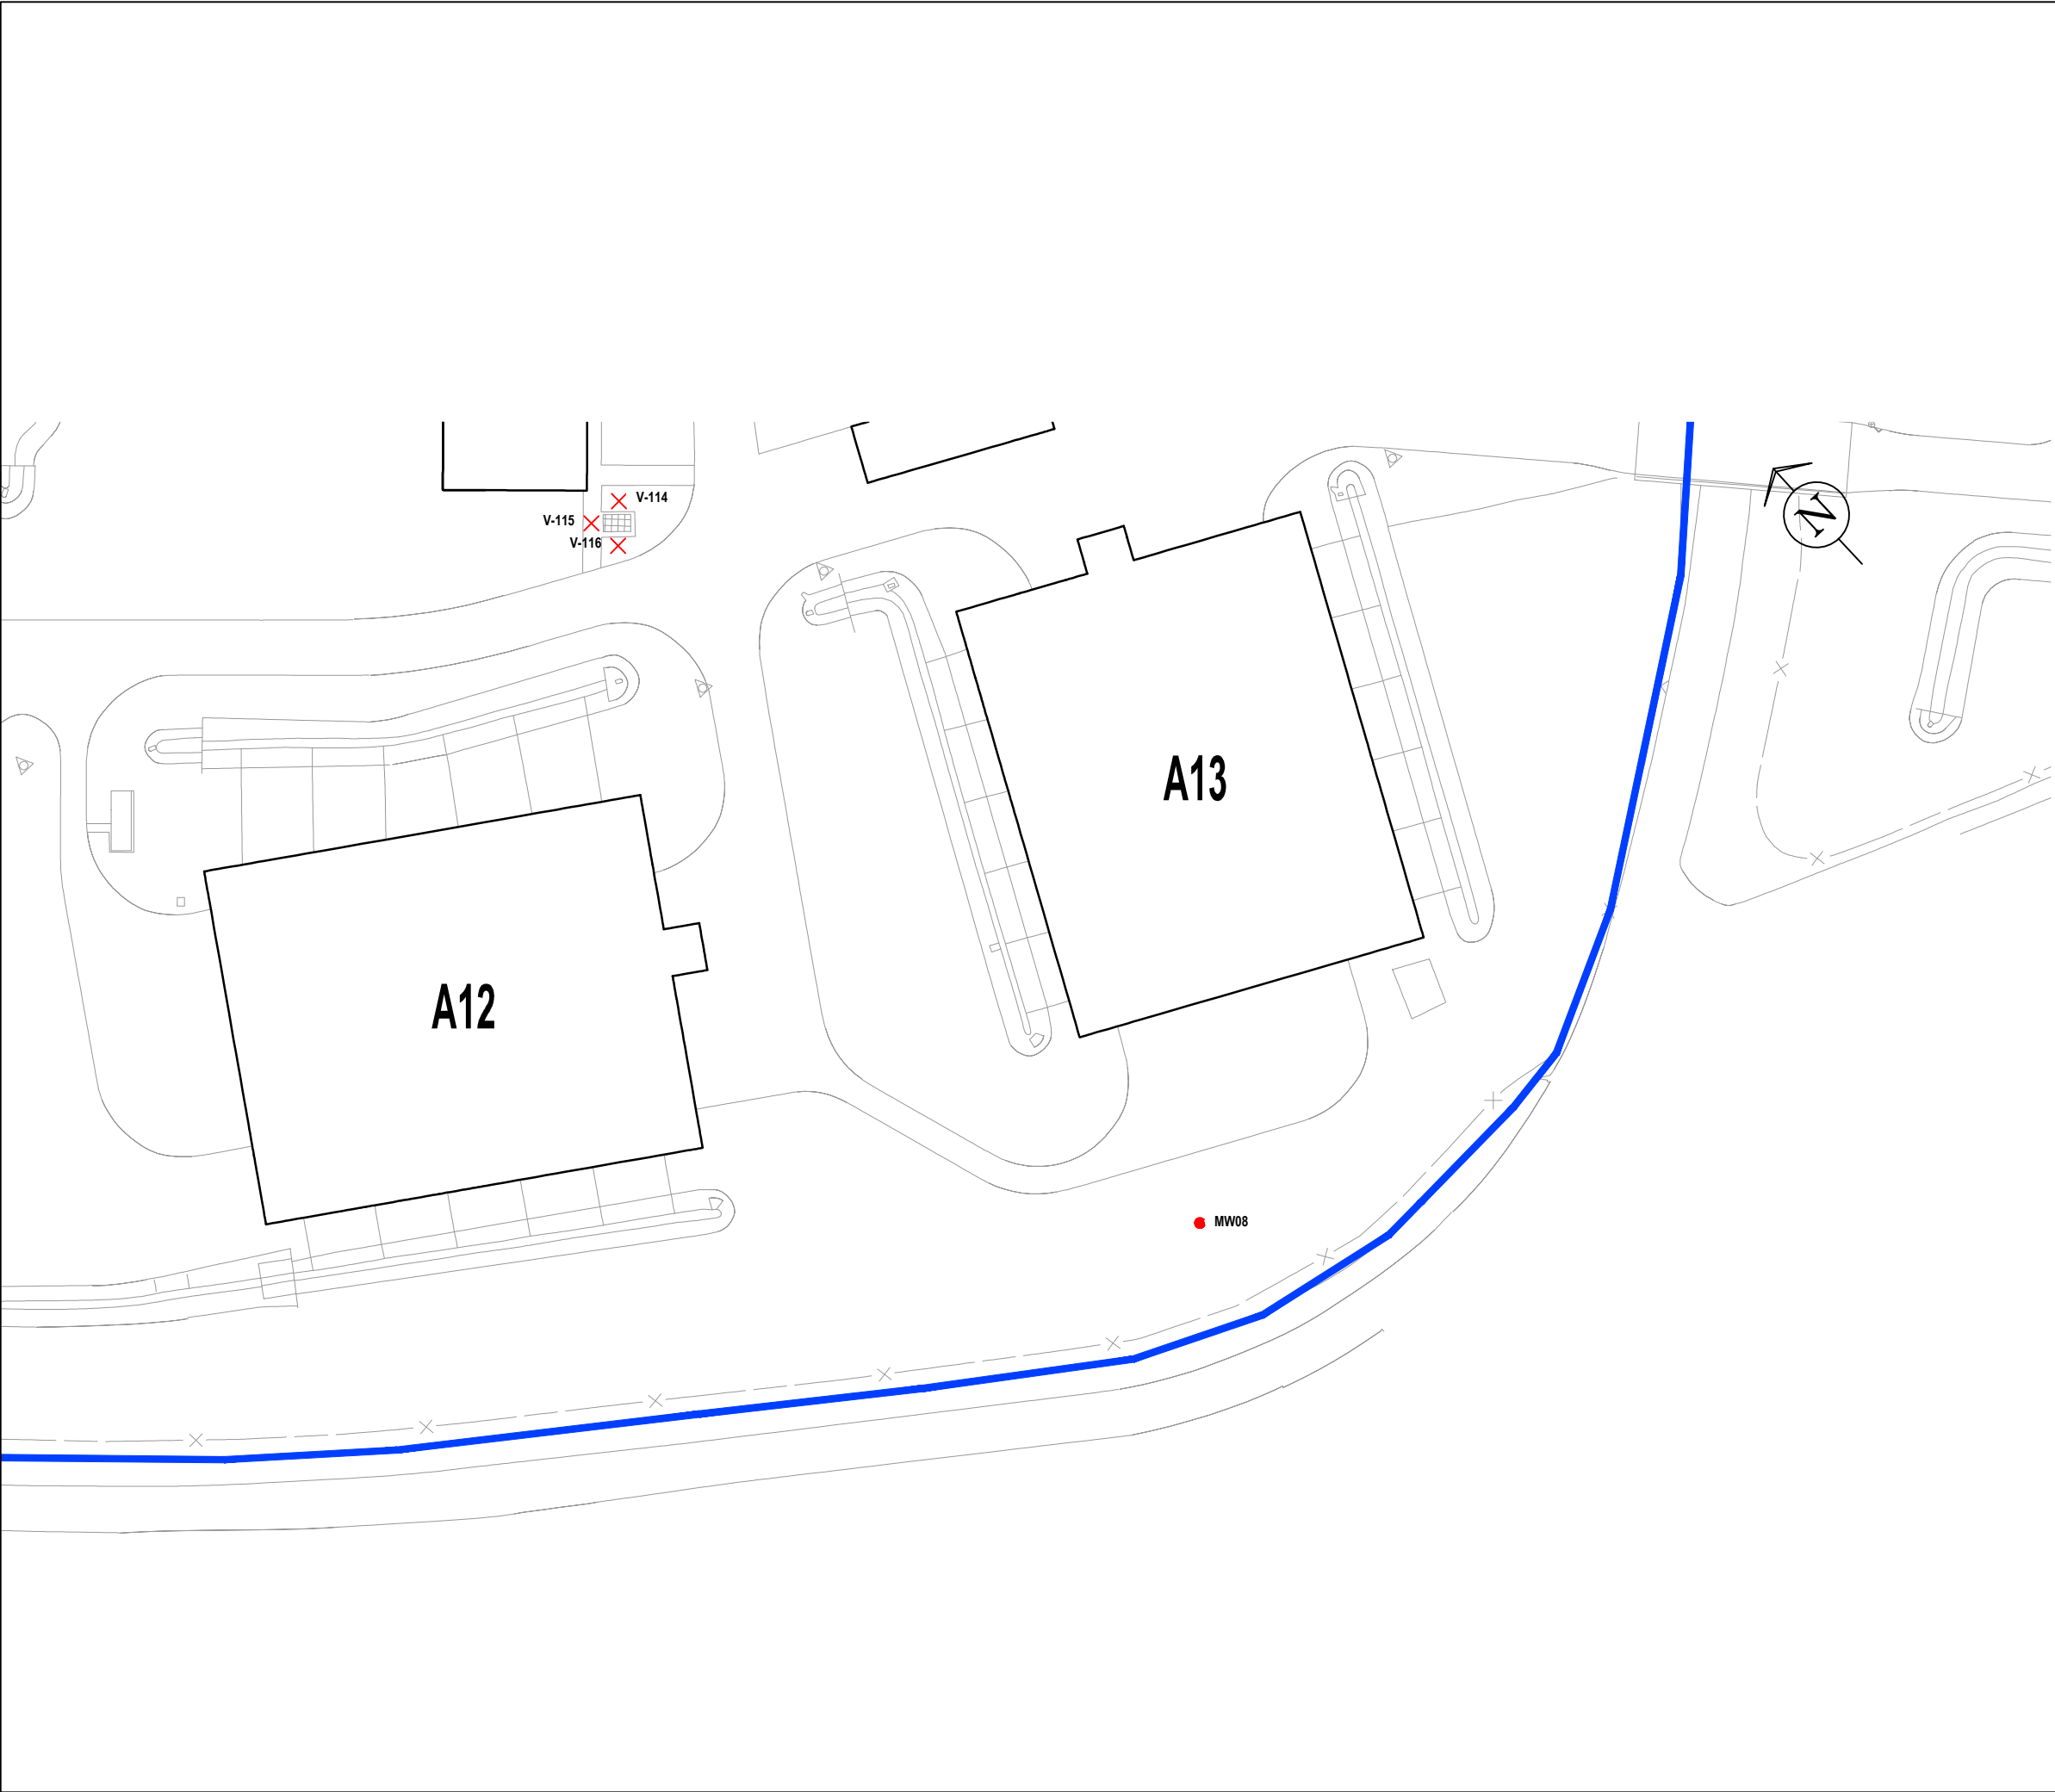

Legend:

A	Controlled humidity warehouse
B	Non-mech maintenance building
C	Vehicle maintenance and preservation building
D1	Automatic vehicle washing facility
D2	Grease rack (vehicle inspection and washing)
D3	High pressure vehicle washing
F	Rations building
G	Loading ramp
I	Packaged POL storage
J	Administration building
L	Armament maintenance storage facility
M	Battery acid storage
M1	Battery filling facility
N	Fuel & defuel pad
O	Open storage
P	Compressed gas storage
R	Guard building
T	POL pump station / gas station
U	Heli pad
V	Canteen
W	Waste facility
X	Maintenance service building
Z	Security facility

— Installation boundary

UST

Oil-water separator

B1 Soil boring



MW Well

TP Testpit

0 25 50 75 100 m

Hardstand 0	22 test pits
Hardstand 1	4 test pits
Hardstand 2	3 test pits
Hardstand 3	10 test pits

Project:		EBS Brunssum U.S. Army Corps of Engineers, Europe District	
Projectnumber:	46326246	Appendix I1	scale: 1/1000 format: A3
Title: Boring locations zone3			
Date:	07-02-2013	De Vunt 13 3220 Holbeek Tel.: 016/46.86.60 Fax.: 016/46.86.61 URS Stapelplein 70 bus 205 9000 Gent Tel.: 09/235.40.80 Fax.: 09/223.26.60	

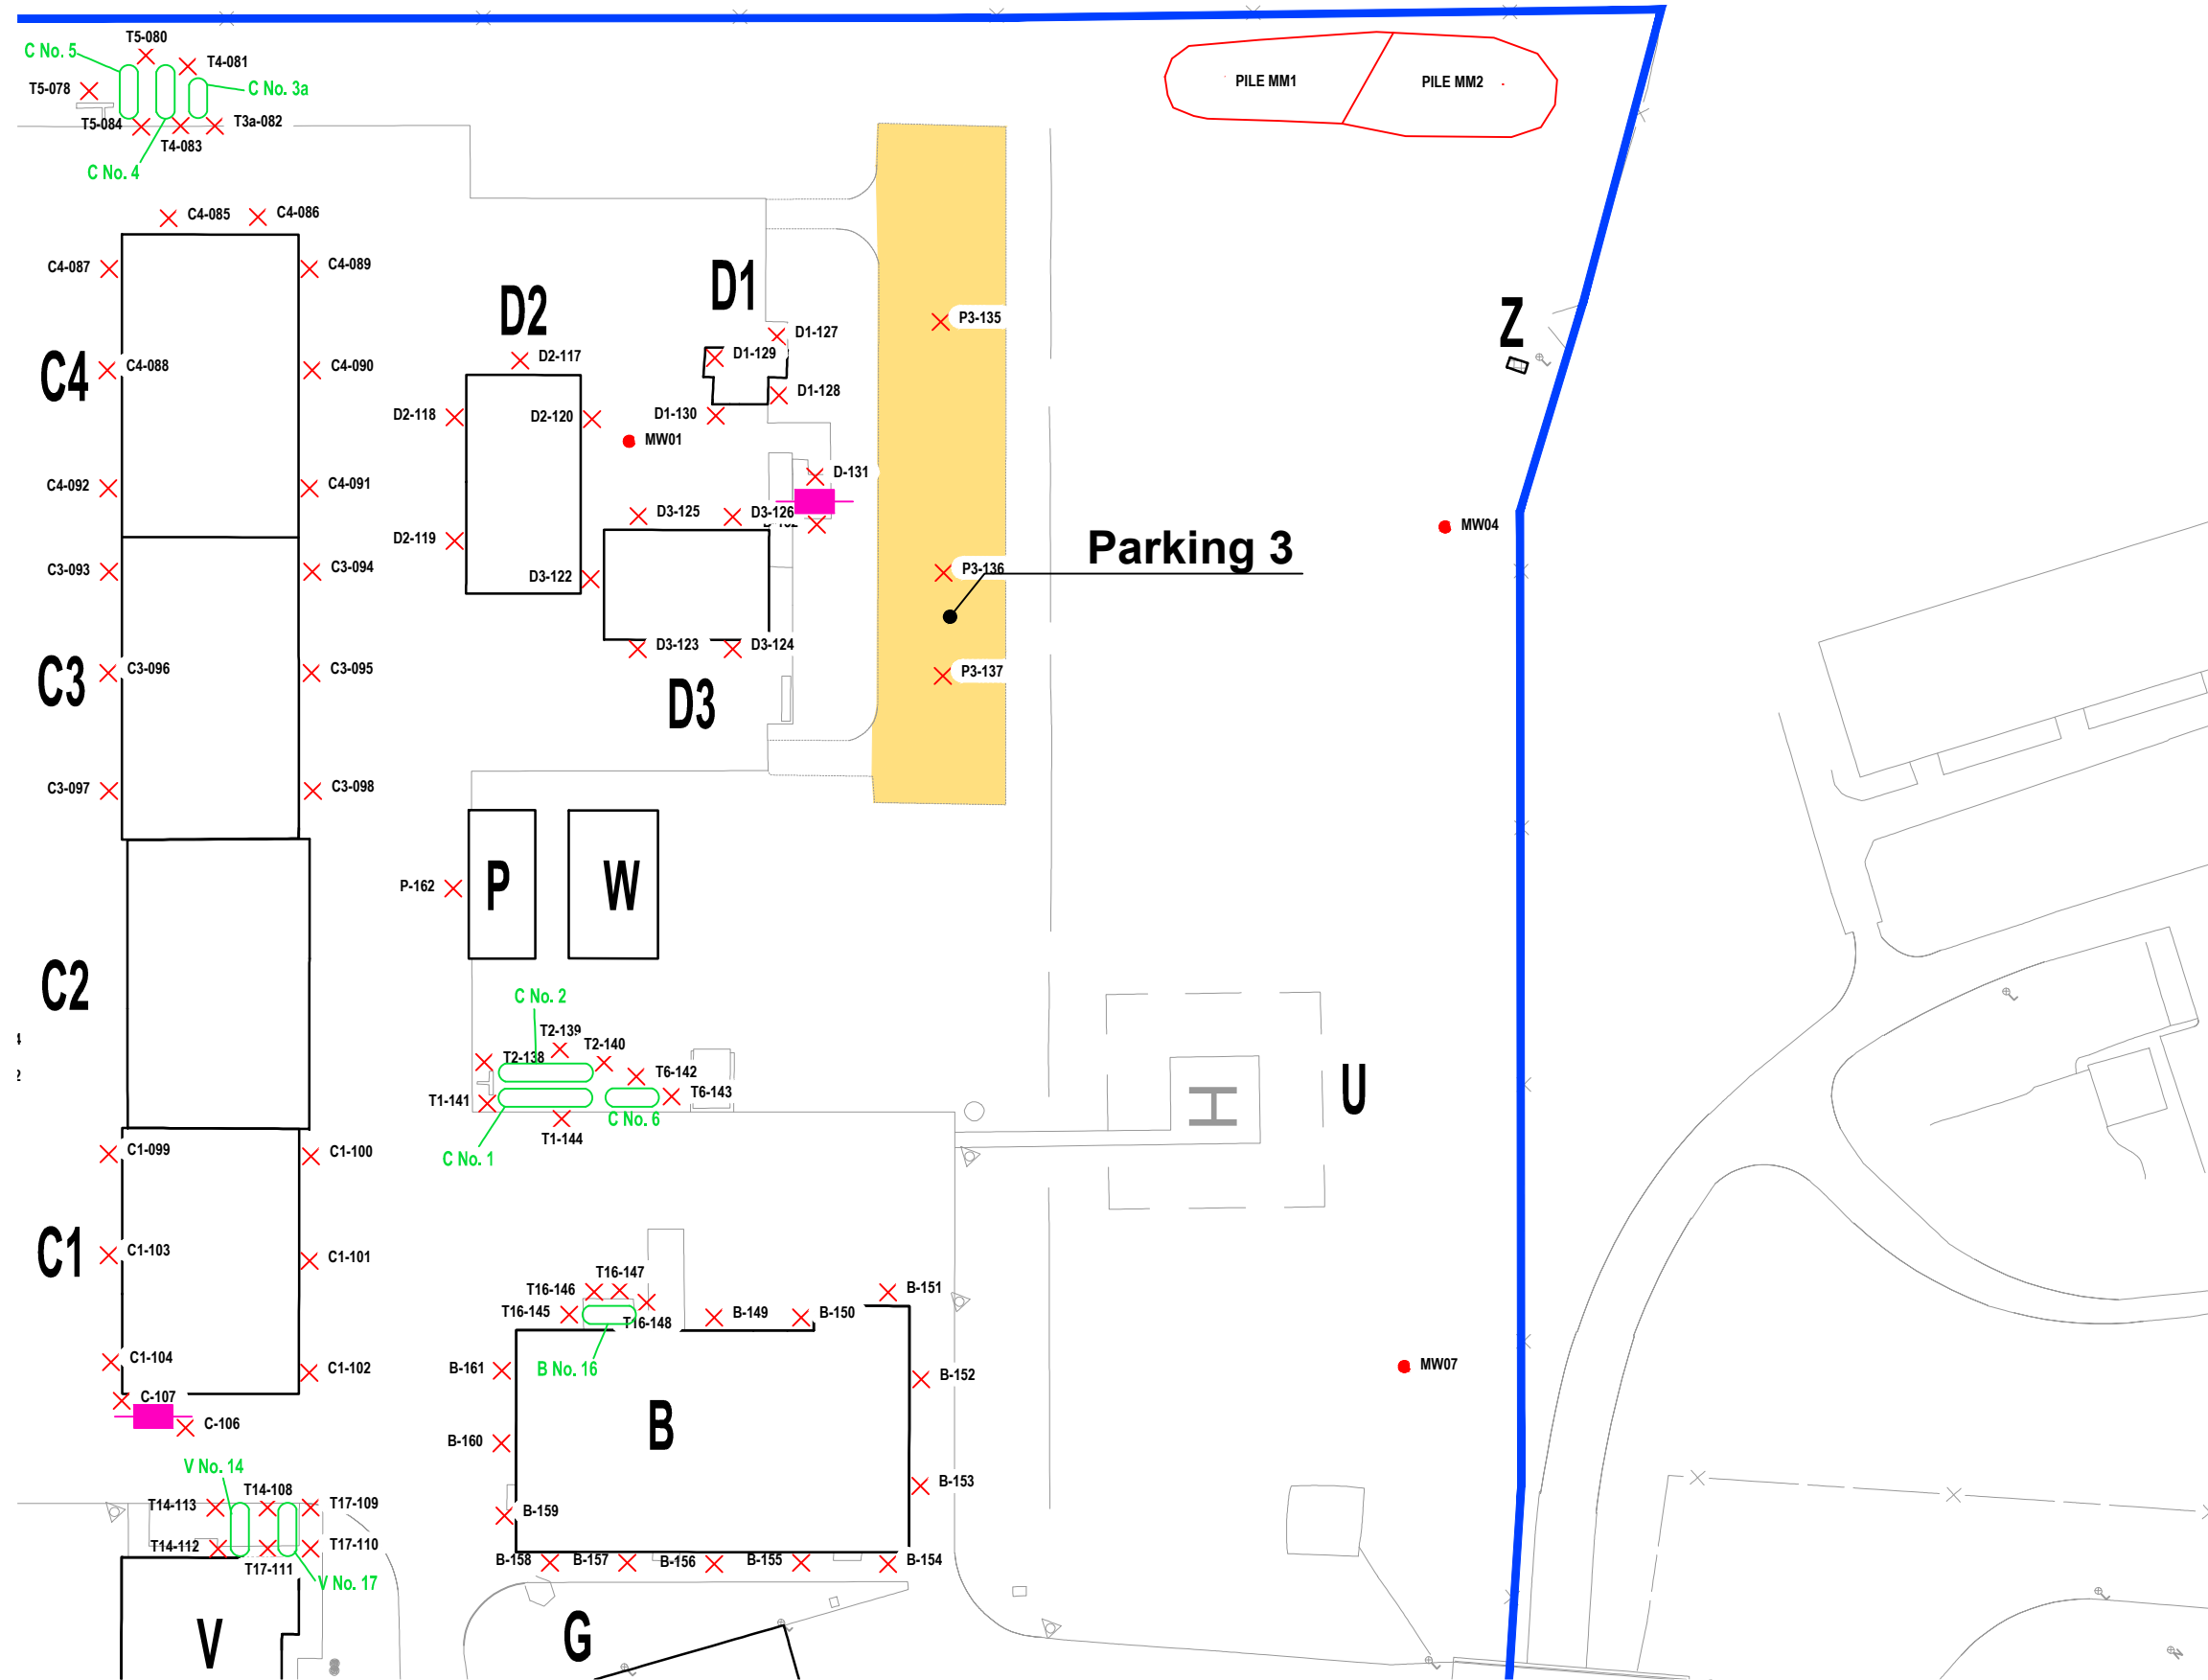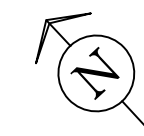

- Legend:**
- A** Controlled humidity warehouse
 - B** Non-mech maintenance building
 - C** Vehicle maintenance and preservation building
 - D1** Automatic vehicle washing facility
 - D2** Grease rack (vehicle inspection and washing)
 - D3** High pressure vehicle washing
 - F** Rations building
 - G** Loading ramp
 - I** Packaged POL storage
 - J** Administration building
 - L** Armament maintenance storage facility
 - M** Battery acid storage
 - M1** Battery filling facility
 - N** Fuel & defuel pad
 - O** Open storage
 - P** Compressed gas storage
 - R** Guard building
 - T** POL pump station / gas station
 - U** Heli pad
 - V** Canteen
 - W** Waste facility
 - X** Maintenance service building
 - Z** Security facility

- Installation boundary
- UST
- Oil-water separator
- B1 Soil boring
- MW Well
- TP Testpit

- Hardstand 0
22 test pits
- Hardstand 1
4 test pits
- Hardstand 2
3 test pits
- Hardstand 3
10 test pits

Project: EBS Brunssum U.S. Army Corps of Engineers, Europe District		
Projectnumber: 46326246	Appendix I1	scale: 1/1000 format: A3
Title: Boring locations zone4		
Date: 07-02-2013	De Vunt 13 3220 Holbeek Tel.: 016/46.86.60 Fax.: 016/46.86.61 Stapelplein 70 bus 205 9000 Gent Tel.: 09/235.40.80 Fax.: 09/223.26.60	

G:\URS Deutschland GmbH\46326246 S&GW_EBS Brunssum\DWG - eng\46326246_Boringlocations.dwg /HV